


**NOTES**


GENERAL NOTES:  
 ALL LEVELS ARE IN METRES RELATED TO AN ASSUMED DATUM LOCATED ON FINISHED FLOOR LEVEL OF SHOP AS SHOWN (LEVEL 100.000).  
 THIS DRAWING HAS BEEN PRODUCED WITH A PLOT SCALE ACCURACY OF 1:50

- BUILDING SURVEY KEY:
- |                     |                                 |
|---------------------|---------------------------------|
| ○ - room height     | □ - hold water tank             |
| ○ - floor boards    | □ - inspection cover            |
| ○ - pipe penetrator | □ - finished floor              |
| ○ - floor level     | ○ - finish level                |
| ○ - back height     | ○ - survey level                |
| ○ - back height     | ○ - structure survey bench mark |
| ○ - back height     | ○ - survey line                 |
| ○ - back height     | ○ - floor                       |
| ○ - back height     | ○ - floor level                 |
| ○ - back height     | ○ - floor to ceiling height     |
| ○ - back height     | ○ - floor to ceiling height     |
- SYMBOLS KEY:
- |   |              |   |              |
|---|--------------|---|--------------|
| ○ | alarm keypad | ○ | alarm keypad |
| ○ | alarm keypad | ○ | alarm keypad |
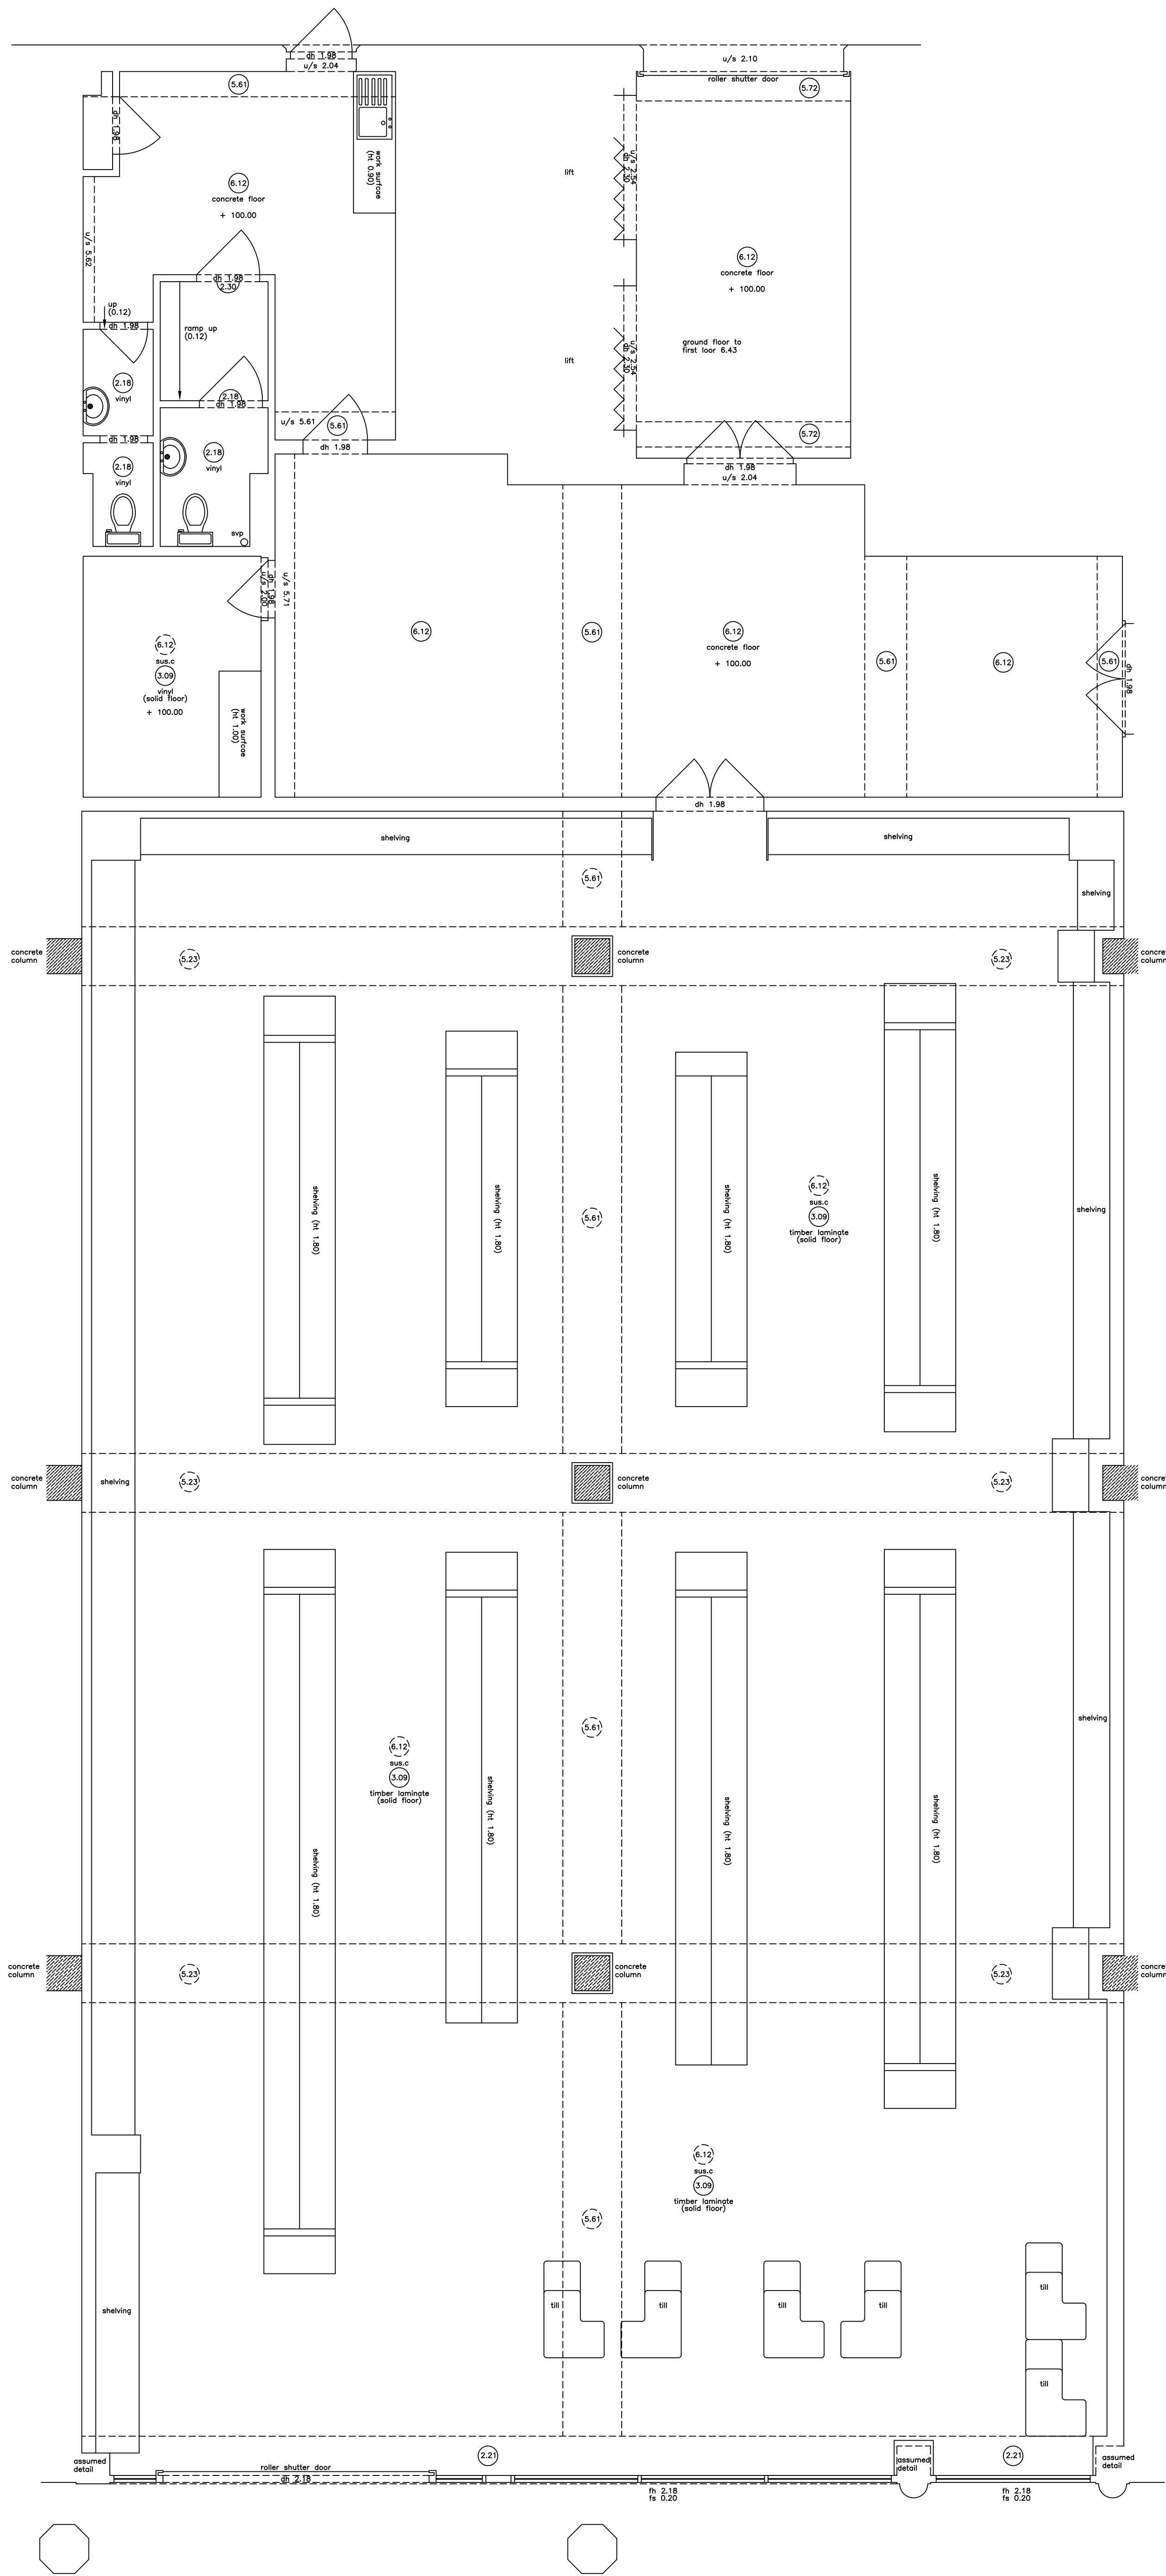

**GROUND FLOOR**  
**SHOP FLOOR / OFFICE & STAFF ROOM**

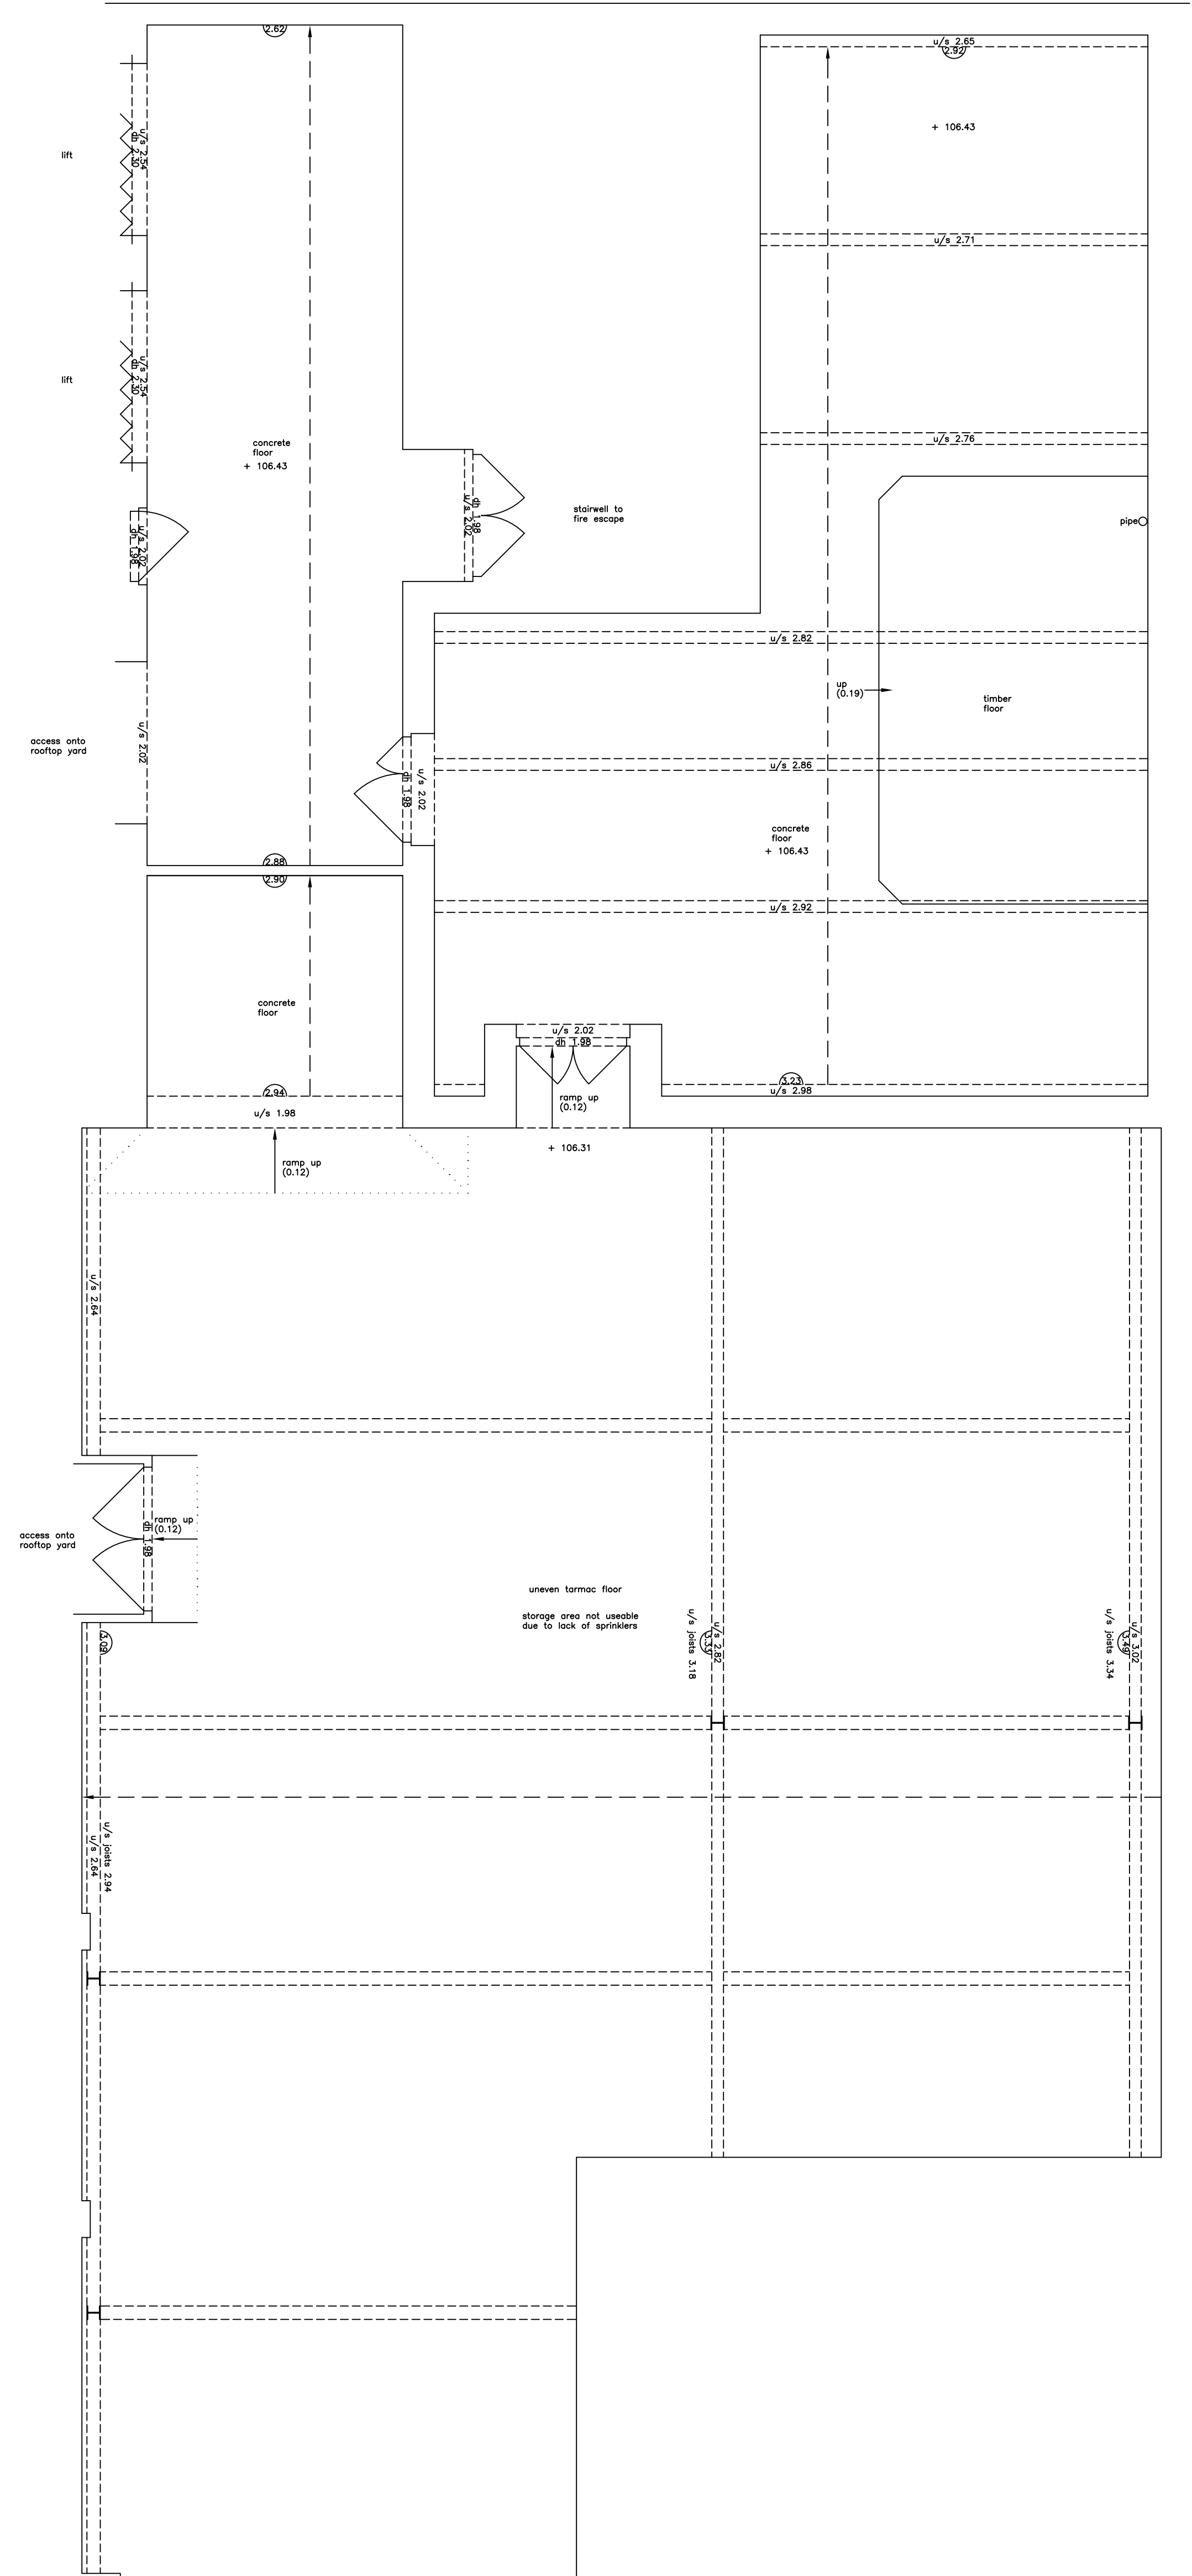

**FIRST FLOOR**  
**WAREHOUSE**

0 0.5 1 2 3 4 5

**MIDLAND SURVEY LTD**

HEAD OFFICE:  
 Central House, Westfield Road, Southampton, Hampshire, CV47 5AR.  
 Tel: 0756 810811 Fax: 0756 810812  
 E-Mail: mid@midsurveysurvey.co.uk  
 www.midsurveysurvey.co.uk

Client: EXAMPLE - FLOOR PLANS - BUILDING SURVEY

Project: \_\_\_\_\_

Title: \_\_\_\_\_

Date: \_\_\_\_\_

Scale: 1:50000

Day No: \_\_\_\_\_

Surveyor: \_\_\_\_\_

Checked: \_\_\_\_\_