


NOTES

ALL LEVELS ARE IN METRES DERIVED FROM GPS TRANSFORMATION.
THIS DRAWING HAS BEEN PRODUCED WITH A PLAN SCALE ACCURACY OF 1:50

BUILDING SURVEY KEY

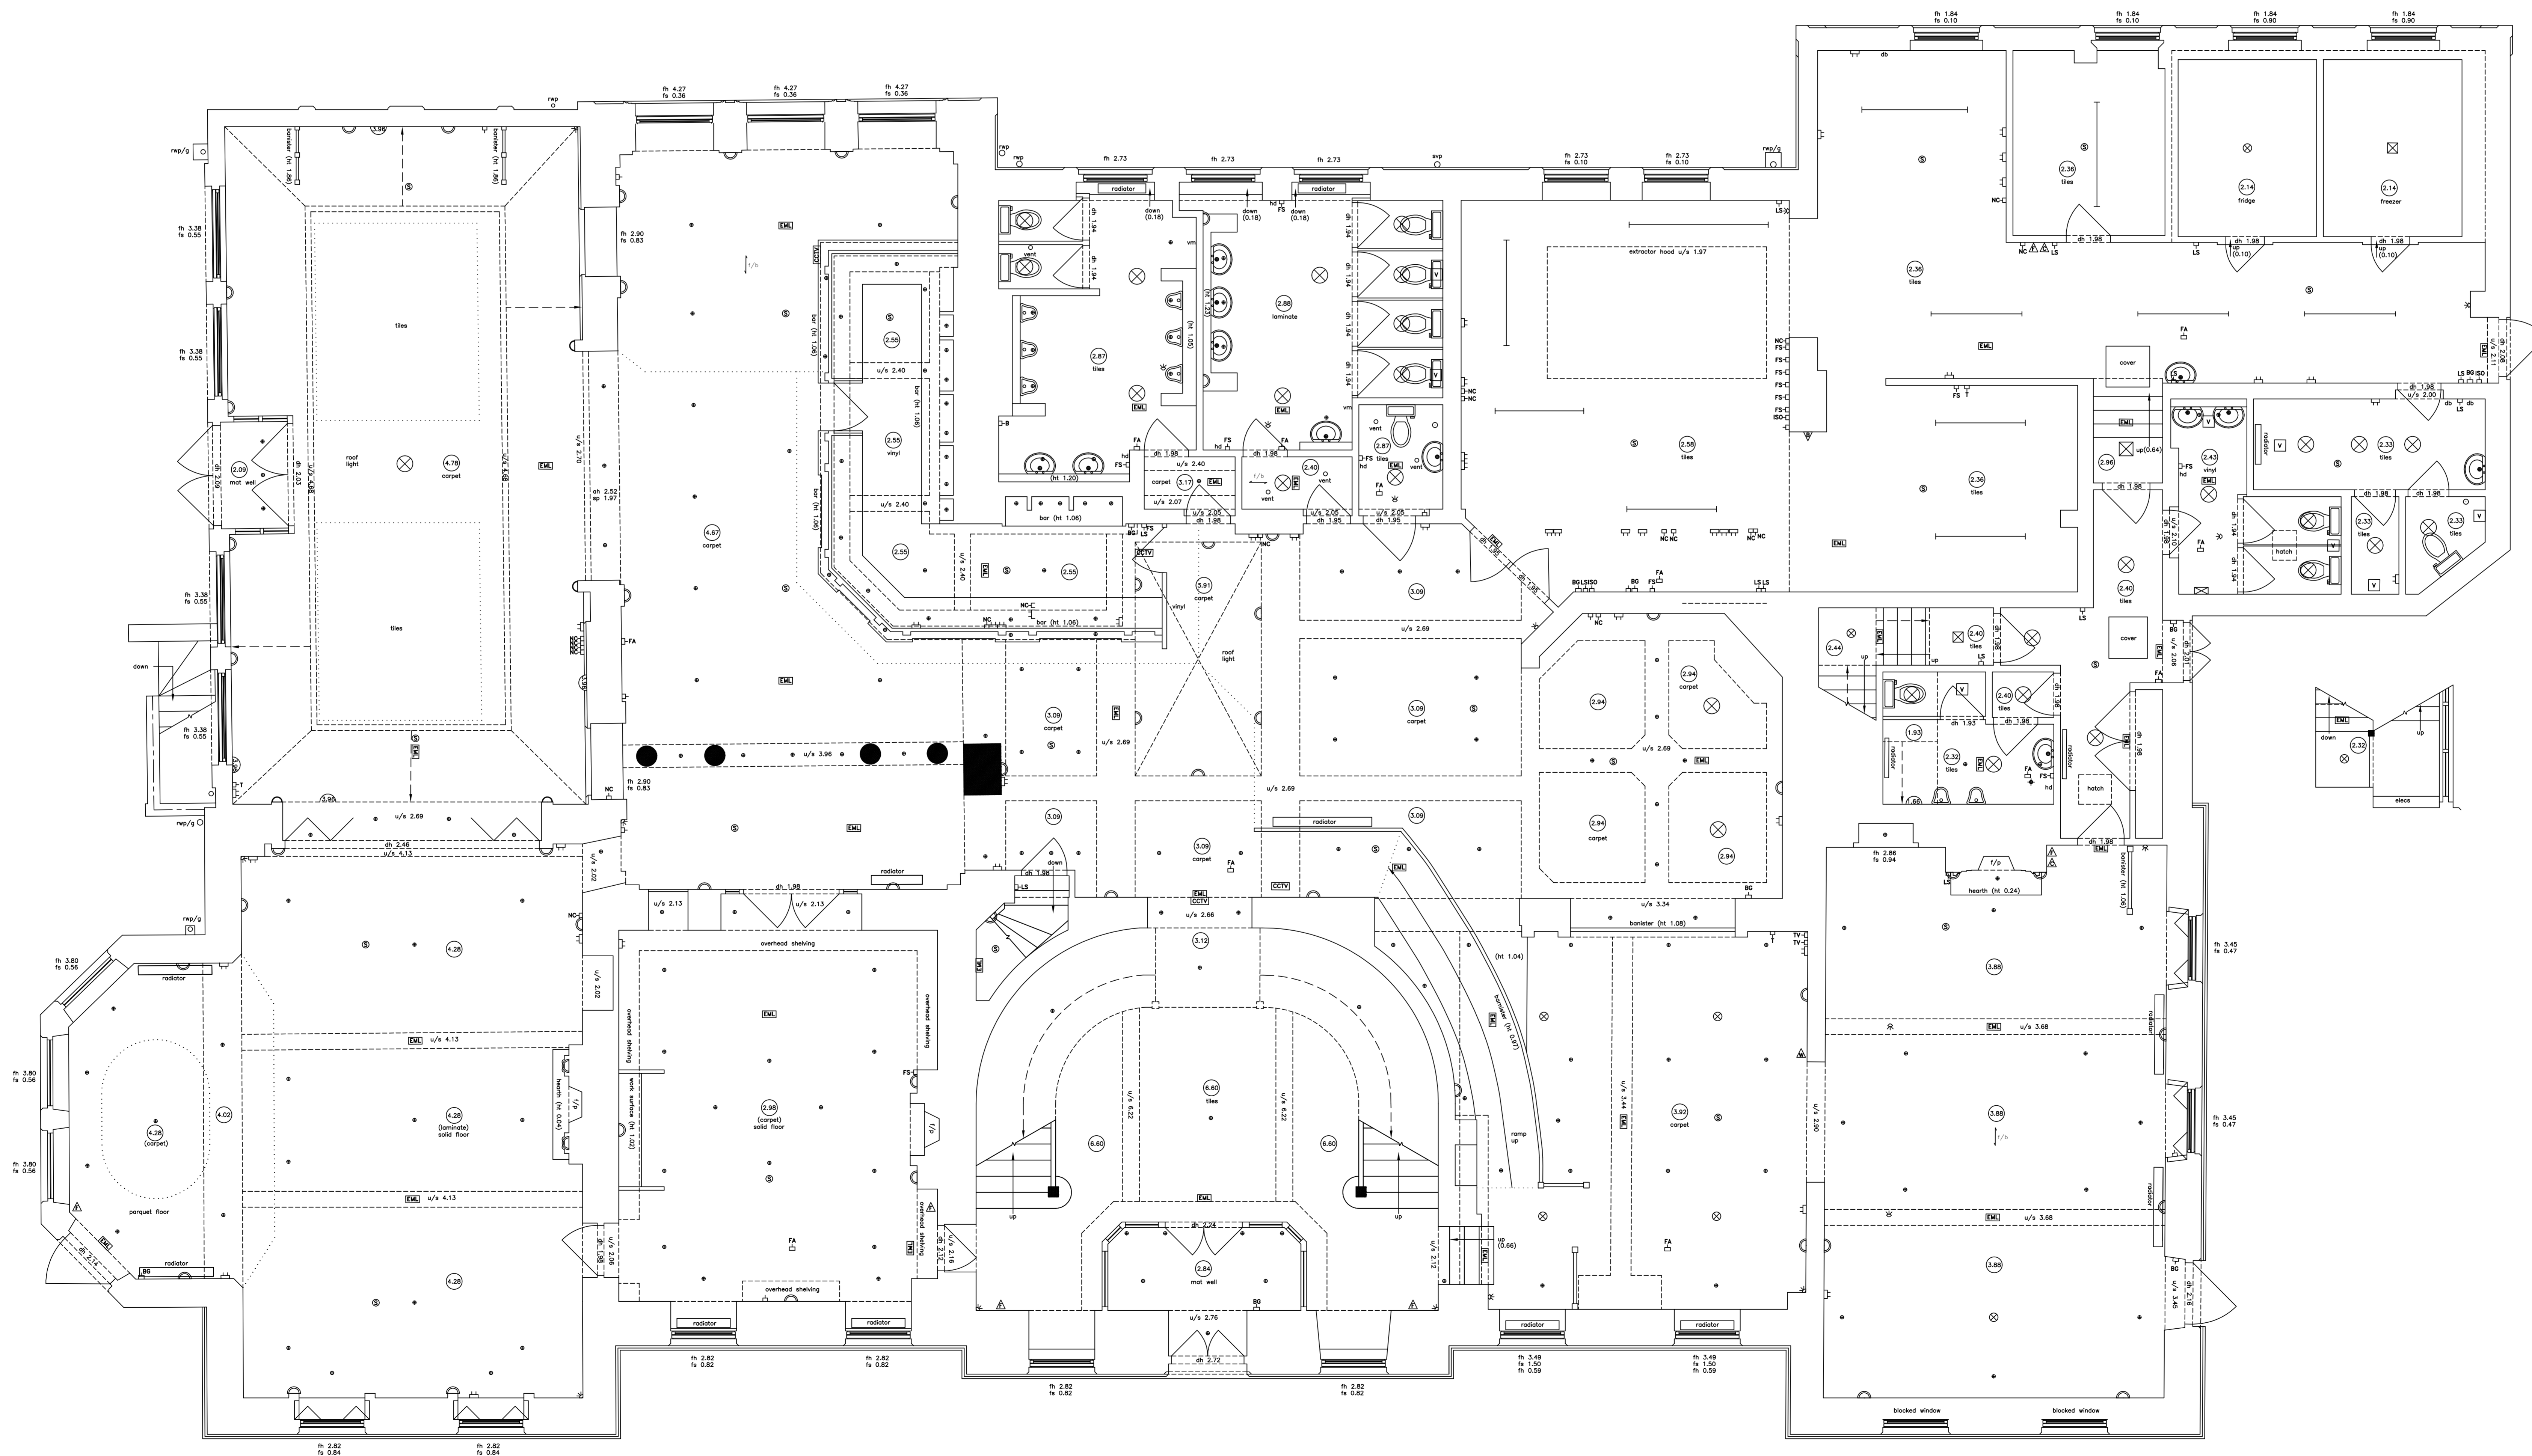

GROUND FLOOR PLAN

MIDLAND SURVEY LTD
 E-Mail: midland@midlandsurvey.co.uk
 www.midlandsurvey.co.uk

Client: EXAMPLE - Full Building Survey - 1st Floor
 Project: GROUND FLOOR PLANS
 Date: _____
 Scale: 1:100
 Draw No: /A
 Surveyor: _____
 Checked: _____

TOPOGRAPHICAL (LAND) SURVEYORS / UTILITY SURVEYORS
 BUILDING MEASUREMENT SURVEYORS / 3D LASER SCANNING

HAS THE SURVEY ASSOCIATION

NOTES

ALL LEVELS ARE IN METRES DERIVED FROM GPS TRANSFORMATION.
THIS DRAWING HAS BEEN PRODUCED WITH A PLOT SCALE ACCURACY OF 1:50

BUILDING SURVEY KEY

---	--

SYMBOLS KEY

--	---



Datum: 45.00m

SOUTH WEST ELEVATION



Datum: 45.00m

NORTH WEST ELEVATION

MIDLAND SURVEY LTD


HEAD OFFICE

Client: EXAMPLE - FULL BUILDING SURVEY - LIVERPOOL

Project: _____

Title: ELEVATIONS

Date: _____ Revision: _____


Proj No: /5

Surveyor: _____


Checked: _____

NOTES

- GENERAL NOTES**
- ALL LEVELS ARE IN METRES DERIVED FROM GPS TRANSFORMATION.
THIS DRAWING HAS BEEN PRODUCED WITH A PLOT SCALE ACCURACY OF 1:50
- BUILDING SURVEY KEY**
NORTH EAST ELEVATION

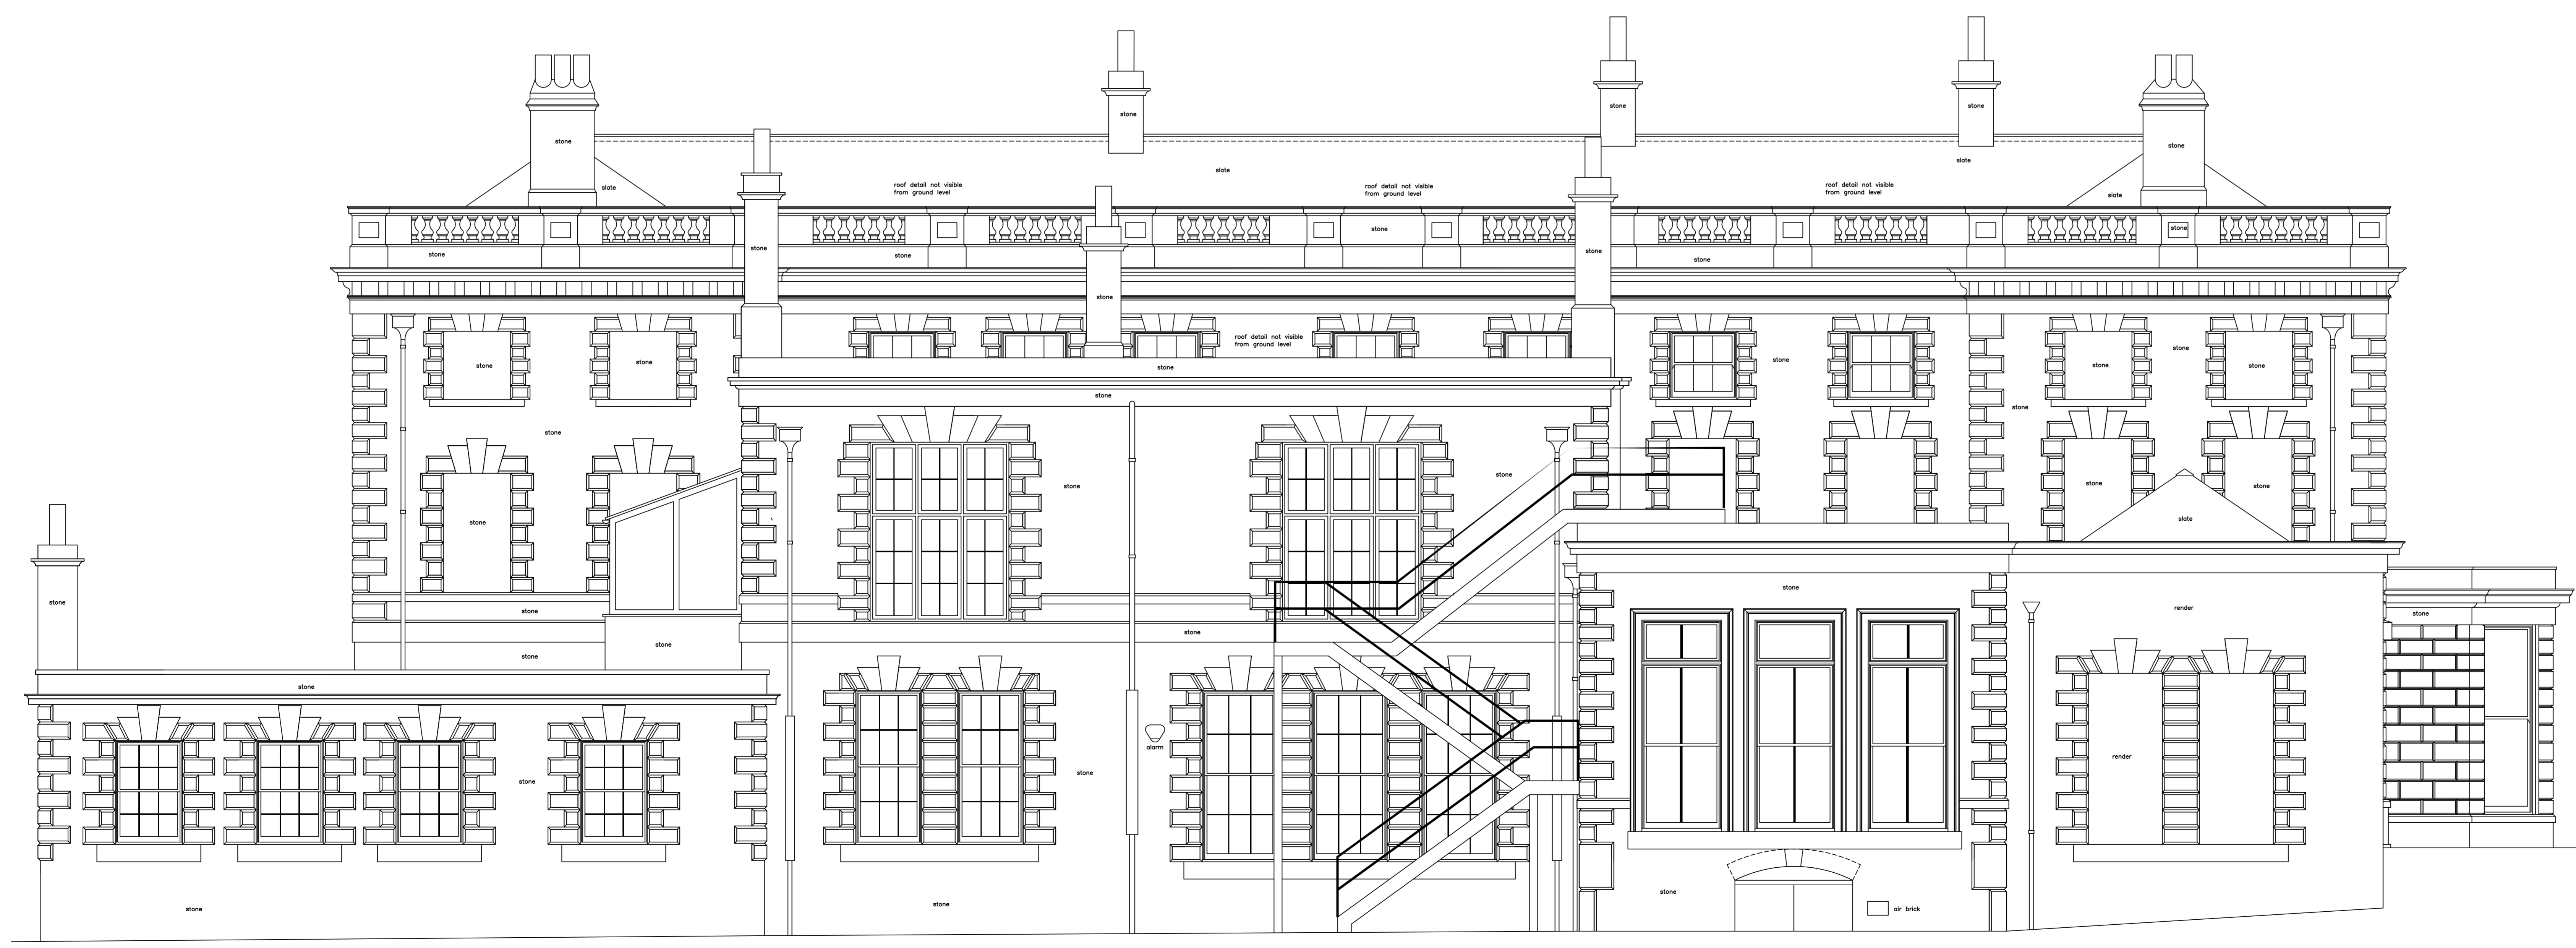

SOUTH EAST ELEVATION

- SYMBOLS KEY**
MIDLAND SURVEY LTD

Company House, Westfield Road, Gosham, Warwickshire, CV47 5JG
Tel: 01926 810811 Fax: 01926 810812
E-Mail: mid@smlandsurvey.co.uk
www.midlandsurvey.co.uk

Client: EXAMPLE - Full Building Survey - 1st Floor

Project: _____
Title: ELEVATIONS

Date: _____
Scale: 1:1000
Dwg No: /6
Surveyor: _____
Checked: _____

TOPOGRAPHICAL (LAND) SURVEYORS / UTILITY SURVEYORS
BUILDING MEASUREMENT SURVEYORS / 3D LASER SCANNING

